




PAC-CLAD®

SNAP-CLAD - 22 GA. DECK W/ISO VENTED RIDGE DETAIL

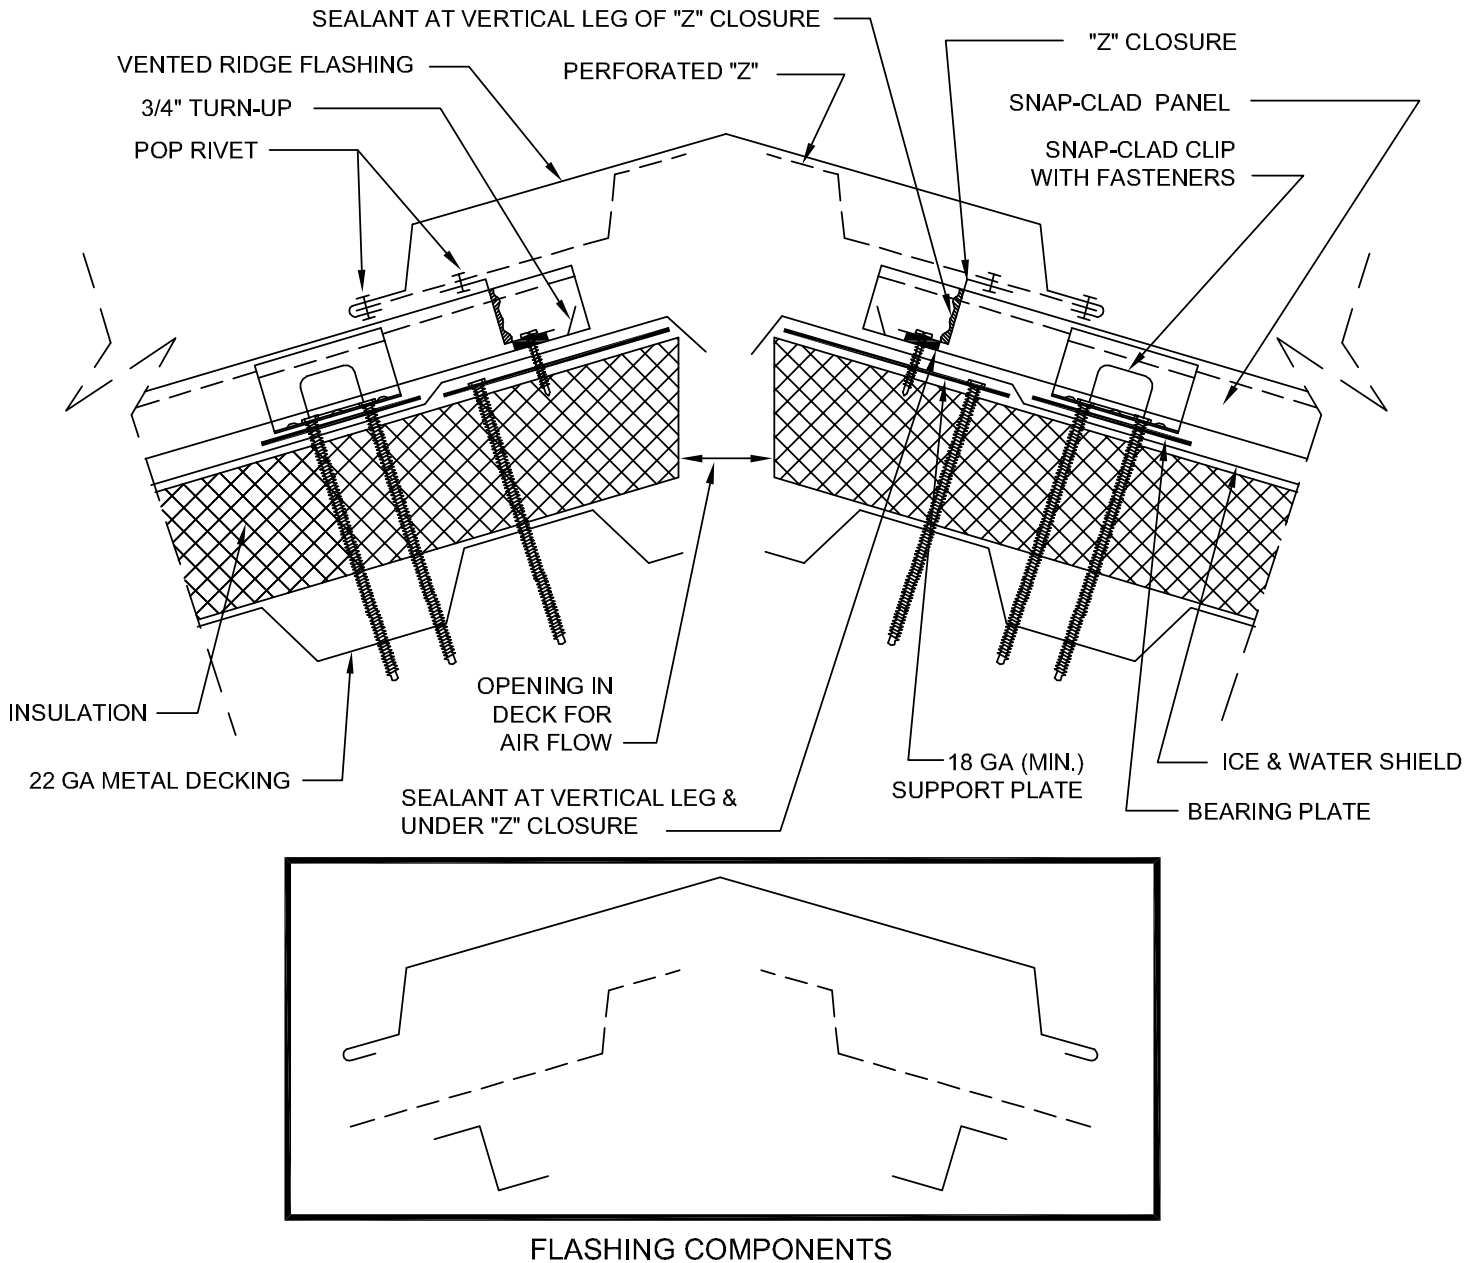

Job Name _____ Contractor _____

Date _____ Notes _____

PETERSEN ALUMINUM CORPORATION

PAC-CLAD.COM SALES@PETERSENMAIL.COM

Petersen Headquarters
1005 Tonne Road
Elk Grove Village, IL 60007
P 800 PAC CLAD
F 800 722 7150

Annapolis Junction
9060 Junction Drive
Annapolis Junction, MD 20701
P 800 344 1400
F 301 953 7627

Tyler
10551 PAC Road
Tyler, TX 75707
P 800 441 8661
F 903 581 8592

Acworth
102 Northpoint Pkwy
Acworth, GA 30102
P 800 272 4482
F 770 420 2533

Andover
1885 Station Pkwy NW, Ste B
Andover, MN 55304
P 877 571 2025
F 866 901 2935