


# TITE-LOC PLUS PANEL 22 GA. DECK W/ISO DETAILS OUTSIDE CORNER

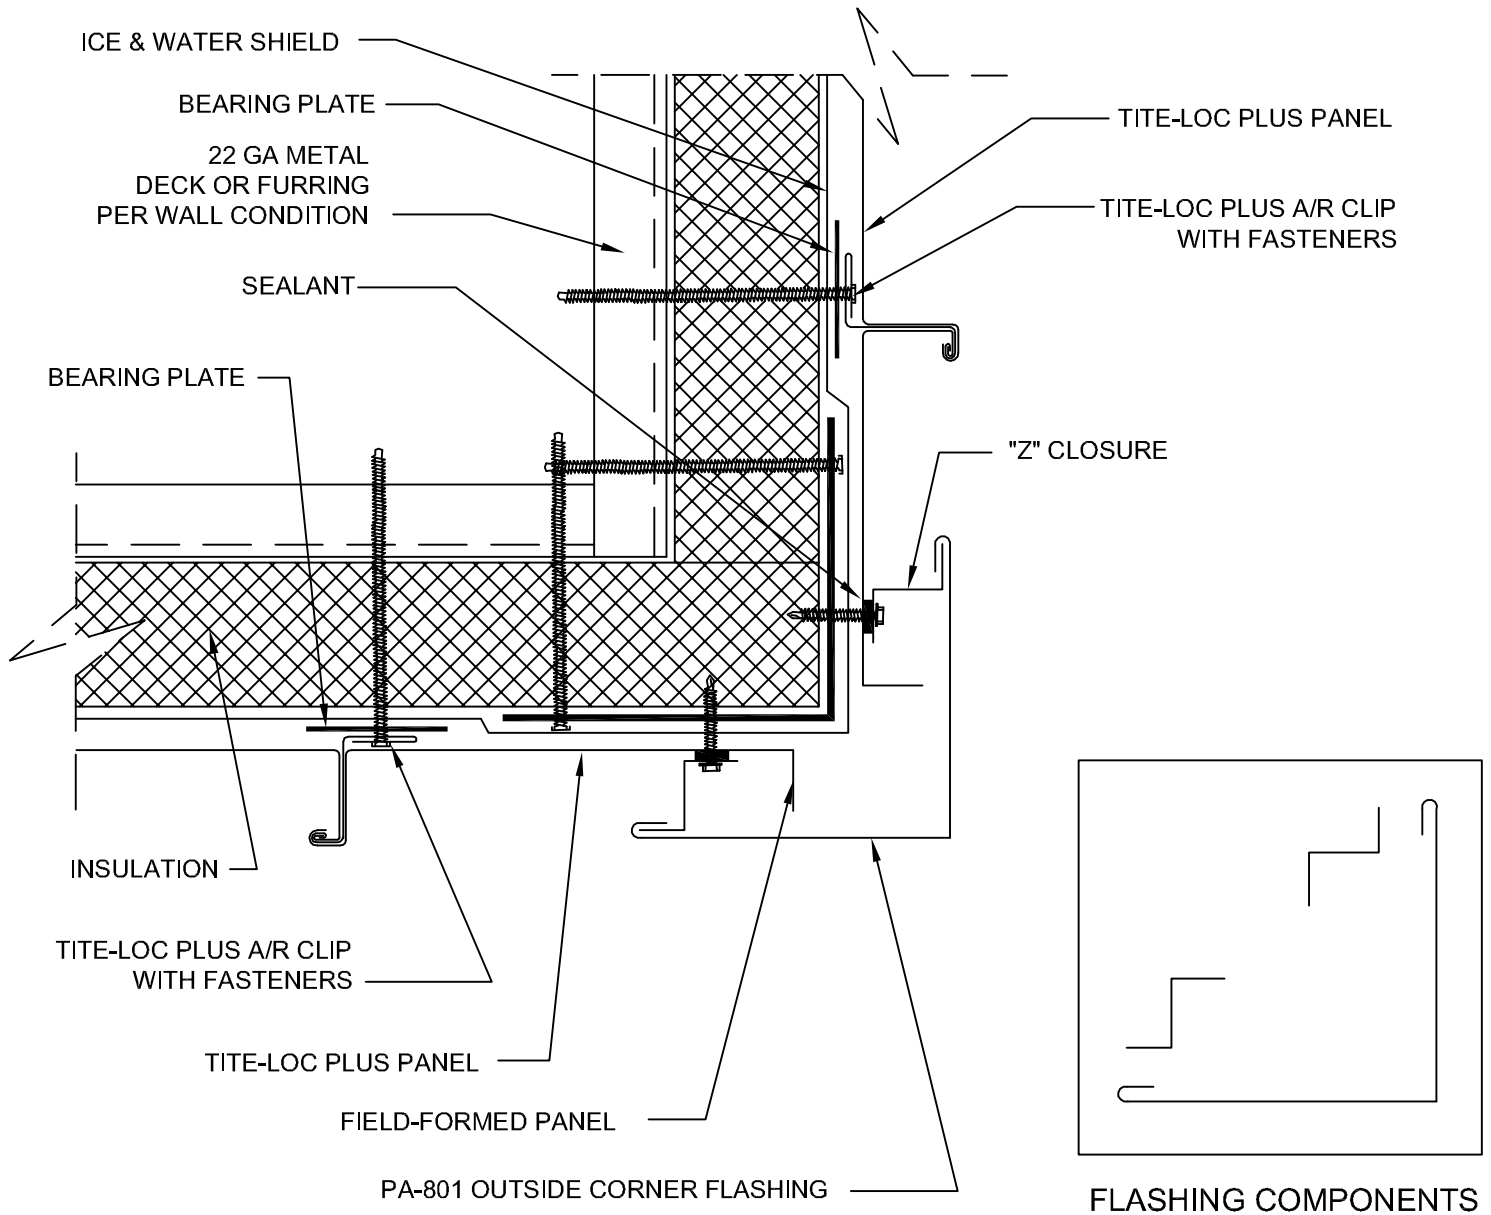

Job Name \_\_\_\_\_ Contractor \_\_\_\_\_

Date \_\_\_\_\_ Notes \_\_\_\_\_

## PETERSEN ALUMINUM CORPORATION

PAC-CLAD.COM SALES@PETERSENMAIL.COM

**Petersen Headquarters**  
1005 Tonne Road  
Elk Grove Village, IL 60007  
P 800 PAC CLAD  
F 800 722 7150

**Annapolis Junction**  
9060 Junction Drive  
Annapolis Junction, MD 20701  
P 800 344 1400  
F 301 953 7627

**Tyler**  
10551 PAC Road  
Tyler, TX 75707  
P 800 441 8661  
F 903 581 8592

**Acworth**  
102 Northpoint Pkwy  
Acworth, GA 30102  
P 800 272 4482  
F 770 420 2533

**Andover**  
1885 Station Pkwy NW, Ste B  
Andover, MN 55304  
P 877 571 2025  
F 866 901 2935