

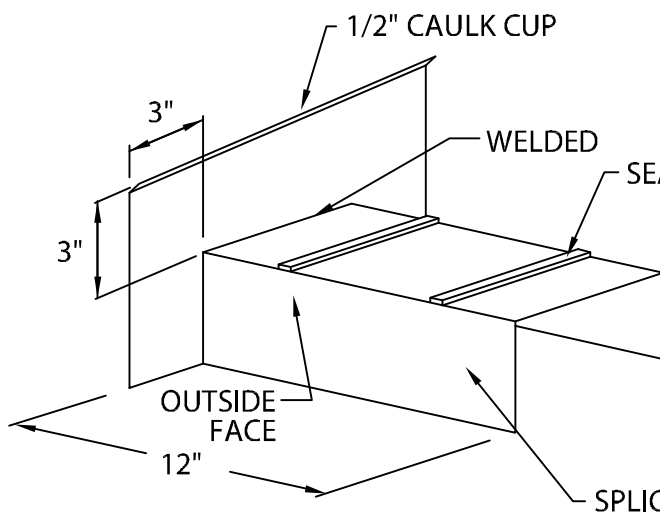


# PAC-TITE GOLD COPING ENDWALL FLASHING

SPLICE PLATE VERSION

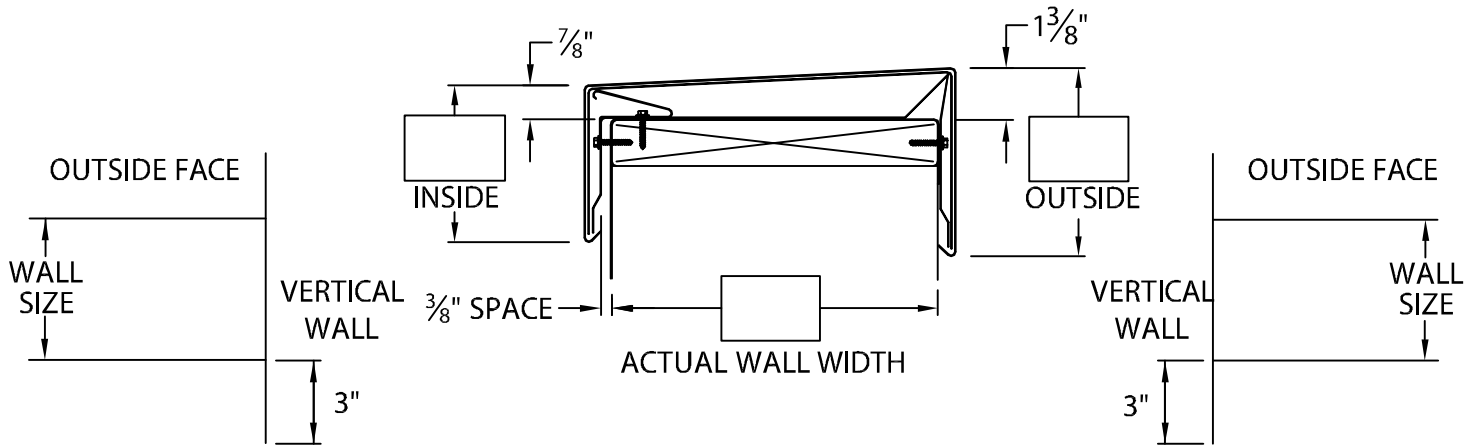

**RIGHT END**

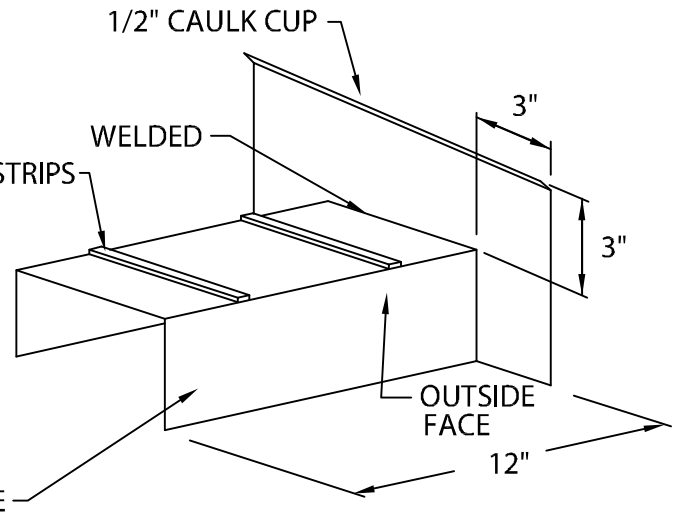

**LEFT END**

DIRECTION IS DETERMINED AS SEEN FROM ROOF SIDE

**MATERIAL:**

.040" ALUMINUM

COLOR: \_\_\_\_\_

FINISH: \_\_\_\_\_

**QUANTITIES:**

\_\_\_\_\_ RIGHT END FLASHING

\_\_\_\_\_ LEFT END FLASHING

**AUTHORIZED SIGNATURE:**

**APPROVED BY:** \_\_\_\_\_

**DATE:** \_\_\_\_\_

**PROJECT:**

**ARCHITECT:**

**ROOFING CONTRACTOR:**

**REPRESENTATIVE/DISTRIBUTOR:**



PHONE: 800-323-1960 FAX: 800-722-7150  
WWW.PAC-CLAD.COM  
E-MAIL: INFO@PAC-CLAD.COM

**DATE:** 03/04/15

**DRN BY:** JJC

**CKD BY:** SAK

**SHT.#** \_\_\_\_\_ **OF** \_\_\_\_\_

**DWG#** 41011-21336

**A**