


ENDWALL FLASHING

COPING VERSION

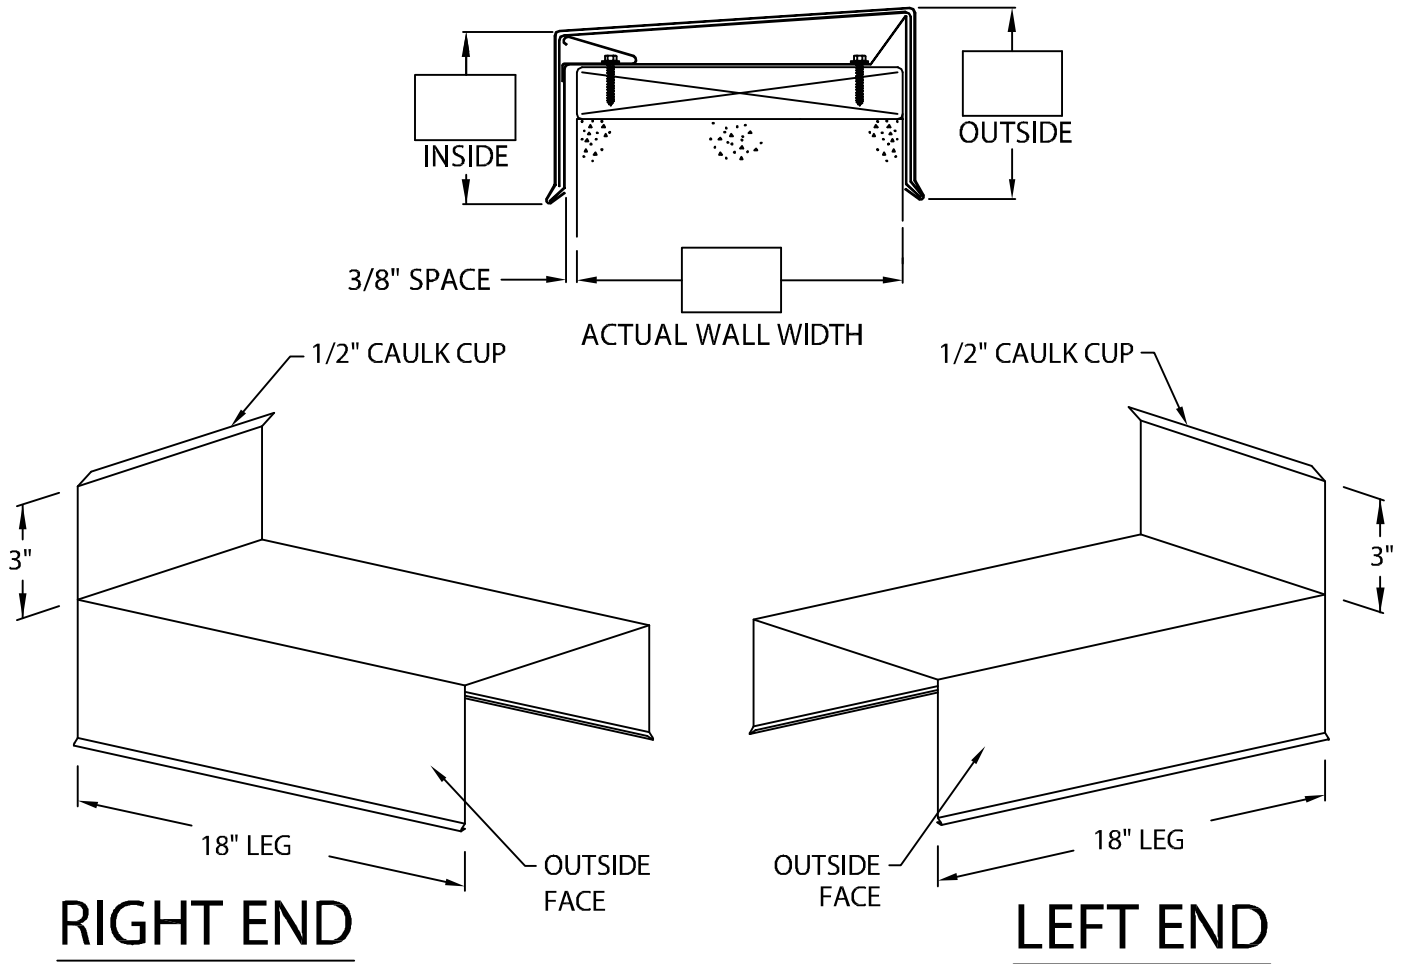

DIRECTION IS DETERMINED AS SEEN FROM ROOF SIDE

MATERIAL:

- 24 GA. GALVANIZED STEEL
 - 22 GA. GALVANIZED STEEL
 - .040" ALUMINUM
 - .050" ALUMINUM
 - .063" ALUMINUM
 - OTHER _____
- COLOR: _____
- FINISH: _____

QUANTITIES:

- _____ RIGHT END FLASHING
- _____ LEFT END FLASHING

AUTHORIZED SIGNATURE:
 APPROVED BY: _____
 DATE: _____

PROJECT: _____

ARCHITECT: _____

ROOFING CONTRACTOR: _____

REPRESENTATIVE/DISTRIBUTOR: _____



PHONE: 800-323-1960 FAX: 800-722-7150
 WWW.PAC-CLAD.COM
 E-MAIL: INFO@PAC-CLAD.COM

DATE: 03/07/14	SHT.# _____ OF _____
DRN BY: JJC	DWG# 41011-12594
CKD BY: SAK	