




## SCREW FASTENING SCHEDULE

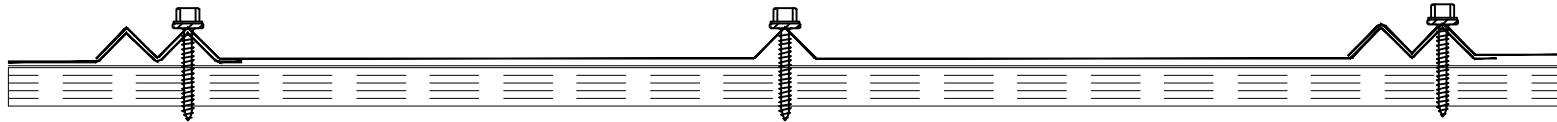


FOR ALL INTERMEDIATE PURLINS OR FURRING

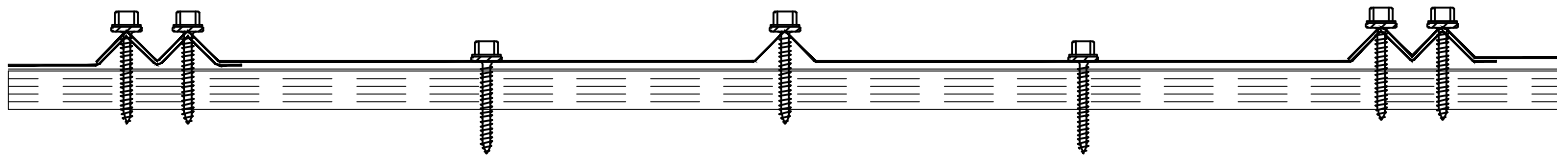

FOR EAVES AND VALLEYS

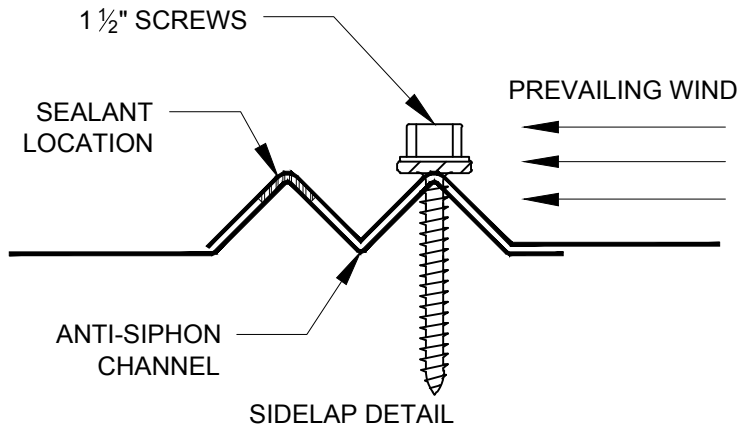


## EAVE DETAIL

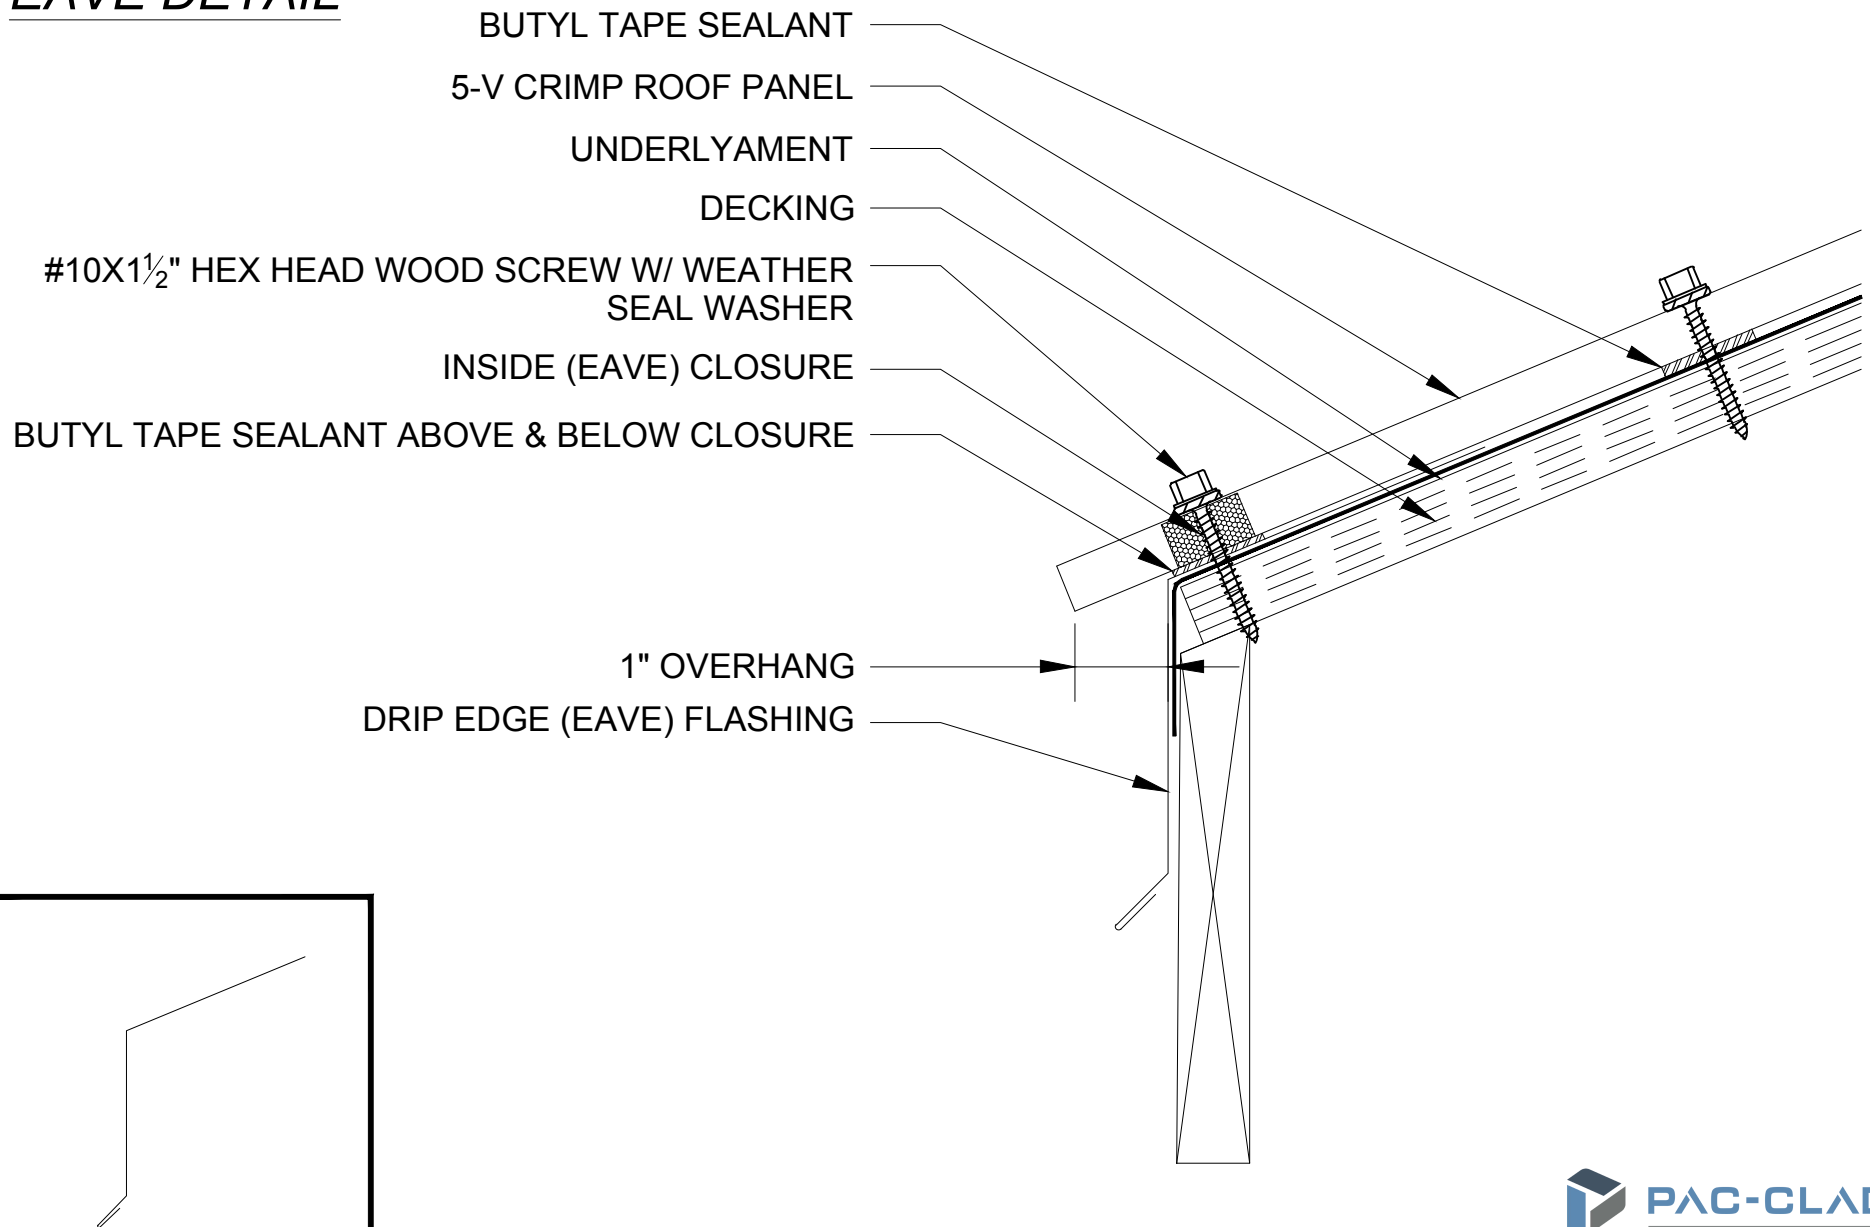



DRIPEDGE (EAVE)

## GUTTER DETAIL

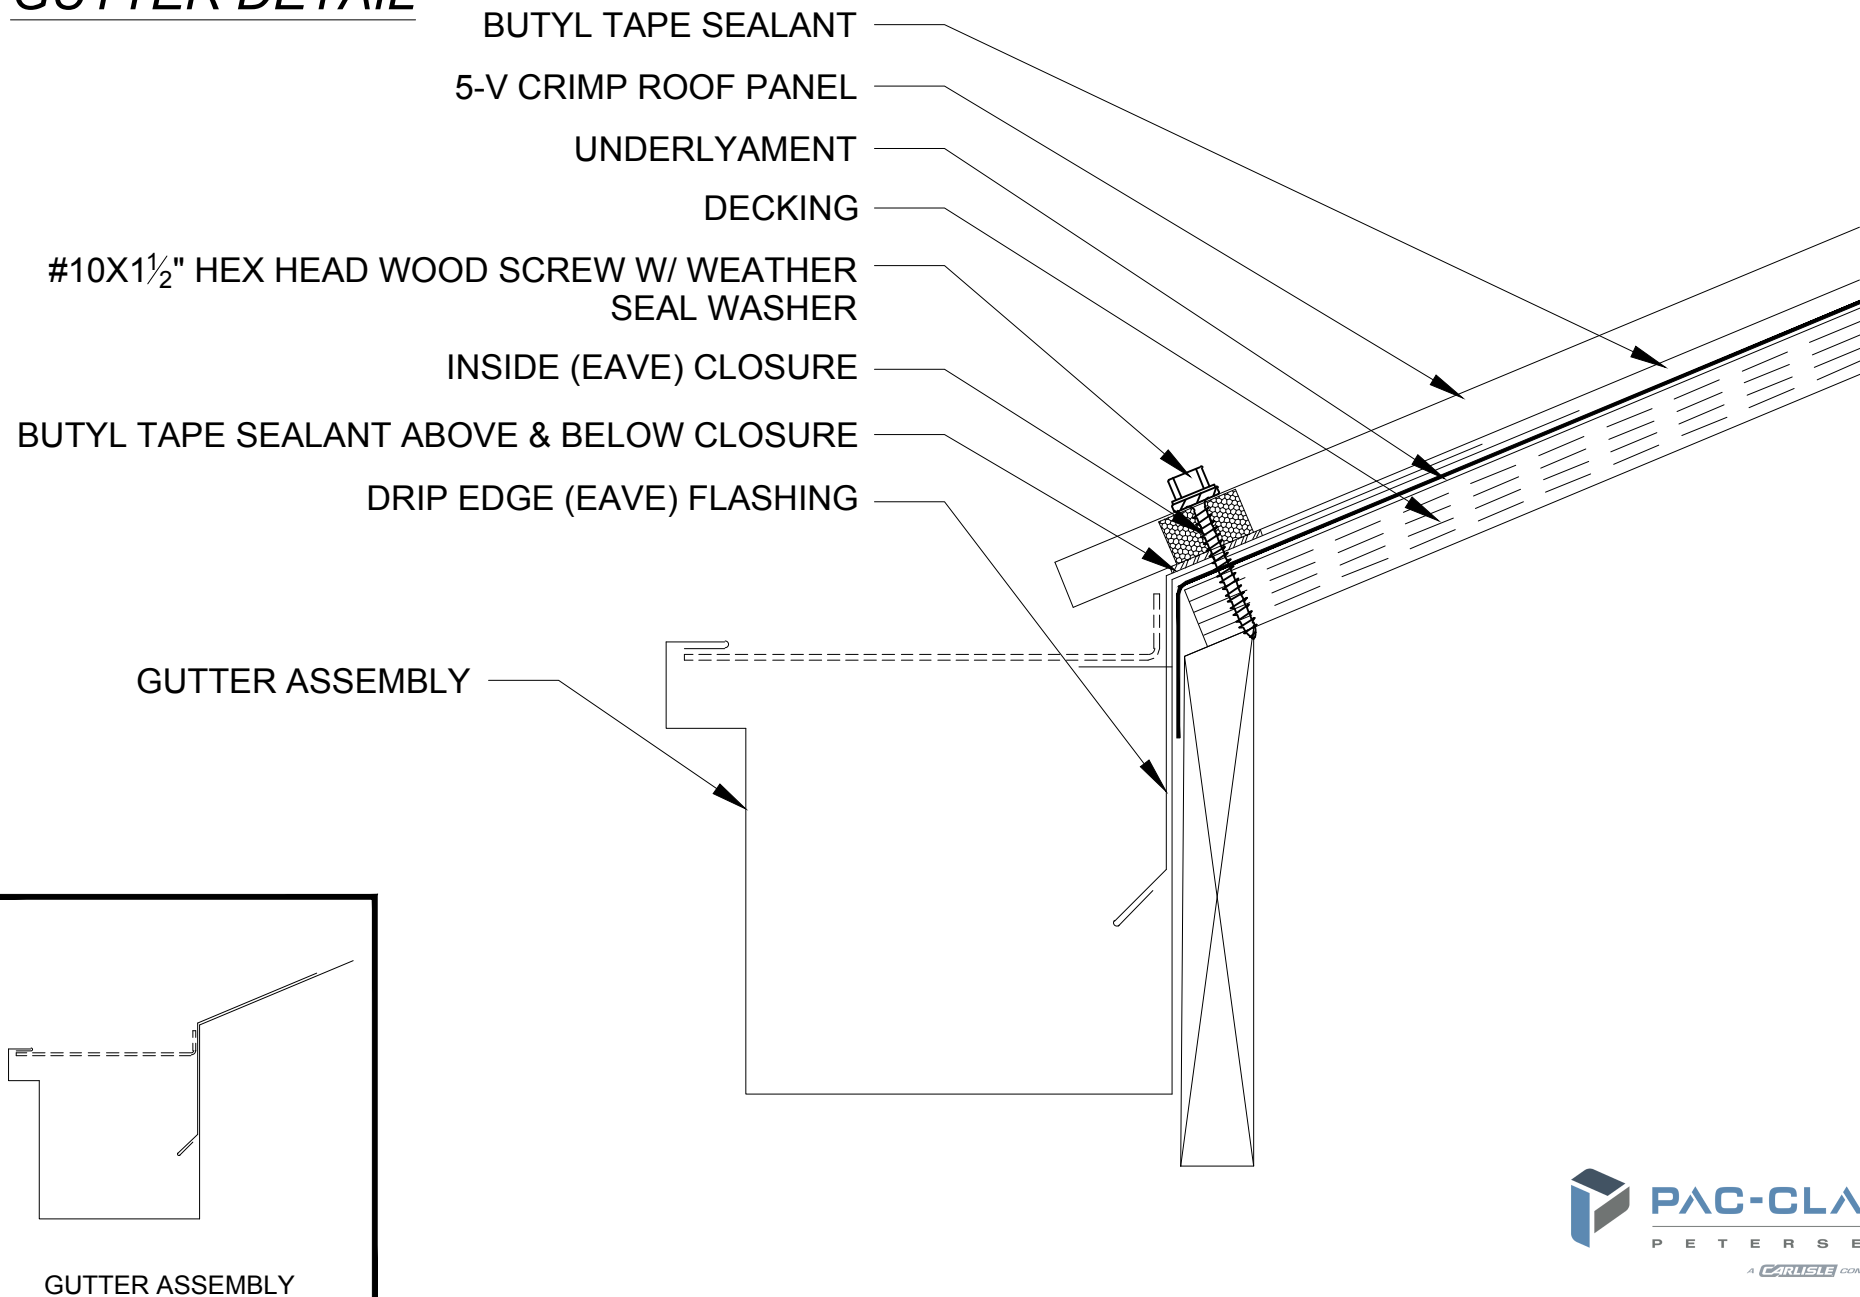

## HIP & RIDGE DETAIL

- #10-1½" HEX HEAD WOOD SCREW W/  
WEATHER SEAL WASHER
- 5-V CRIMP OUTSIDE (RIDGE) CLOSURE
- BUTYL TAPE (ABOVE & BELOW CLOSURE)
- UNDERLAYMENT
- DECKING
- 5-V CRIMP ROOF PANEL

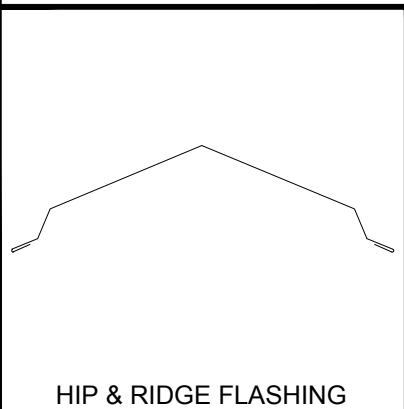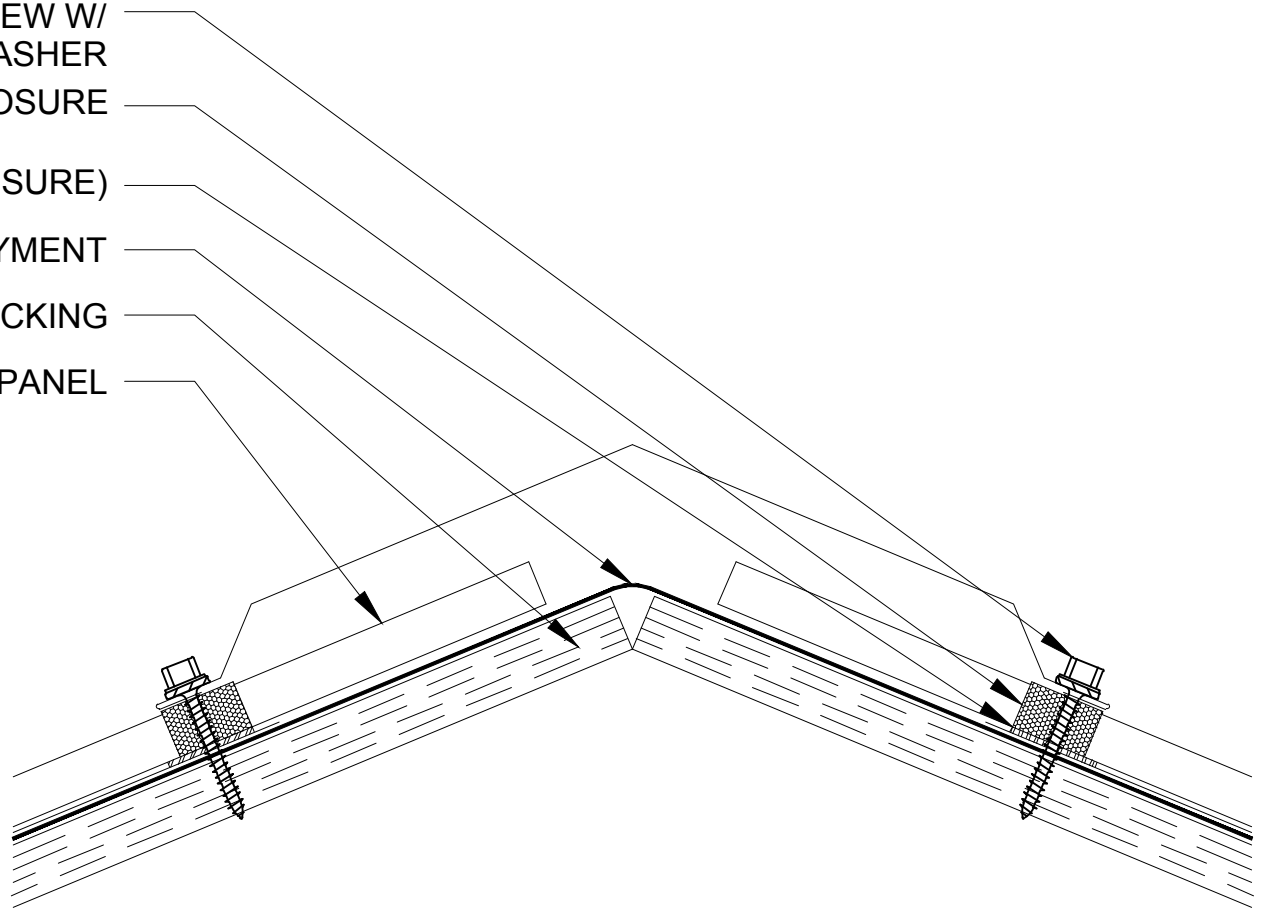

## VALLEY DETAIL

#10-1½" HEX HEAD WOOD SCREWS W/ WEATHER  
SEAL WASHER

BUTYL SEALANT TAPE



LAP & SEAL ALL TRIM AT LEAST 12" TO 14"  
STARTING FROM THE BOTTOM OF THE ROOF  
OVERLAPPING THE TOP PIECE OVER THE  
BOTTOM PIECE

UNDERLAYMENT

DECKING


VALLEY FLASHING

5-V CRIMP PANEL

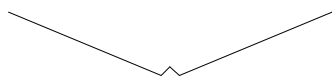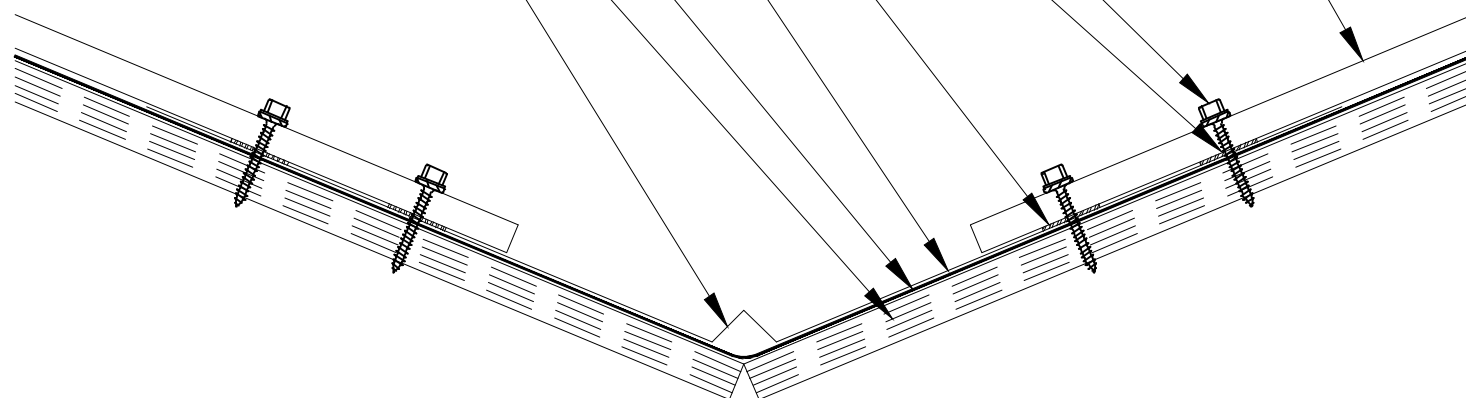


VALLEY FLASHING

## HEADWALL DETAIL

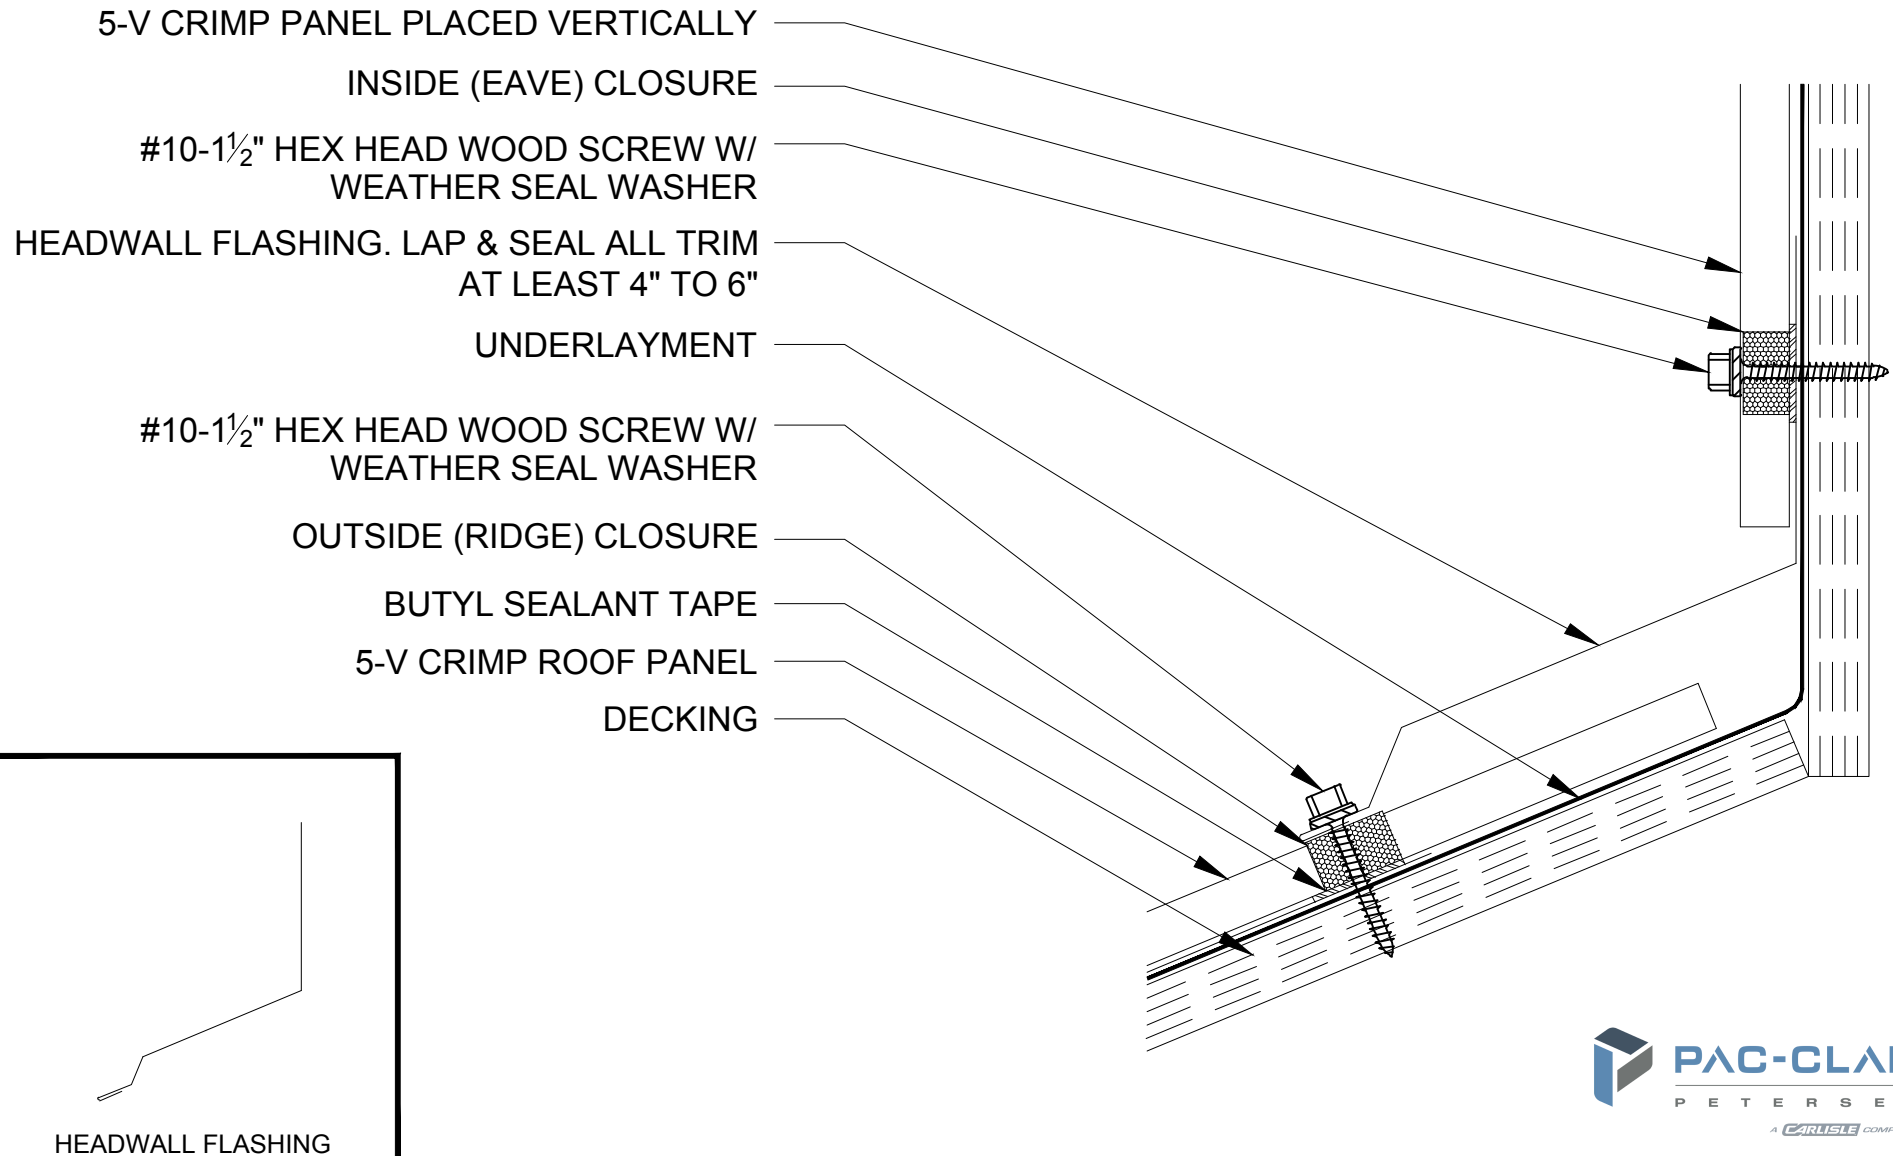



## 5-V CRIMP FLASHING DETAILS

## SIDEWALL DETAIL

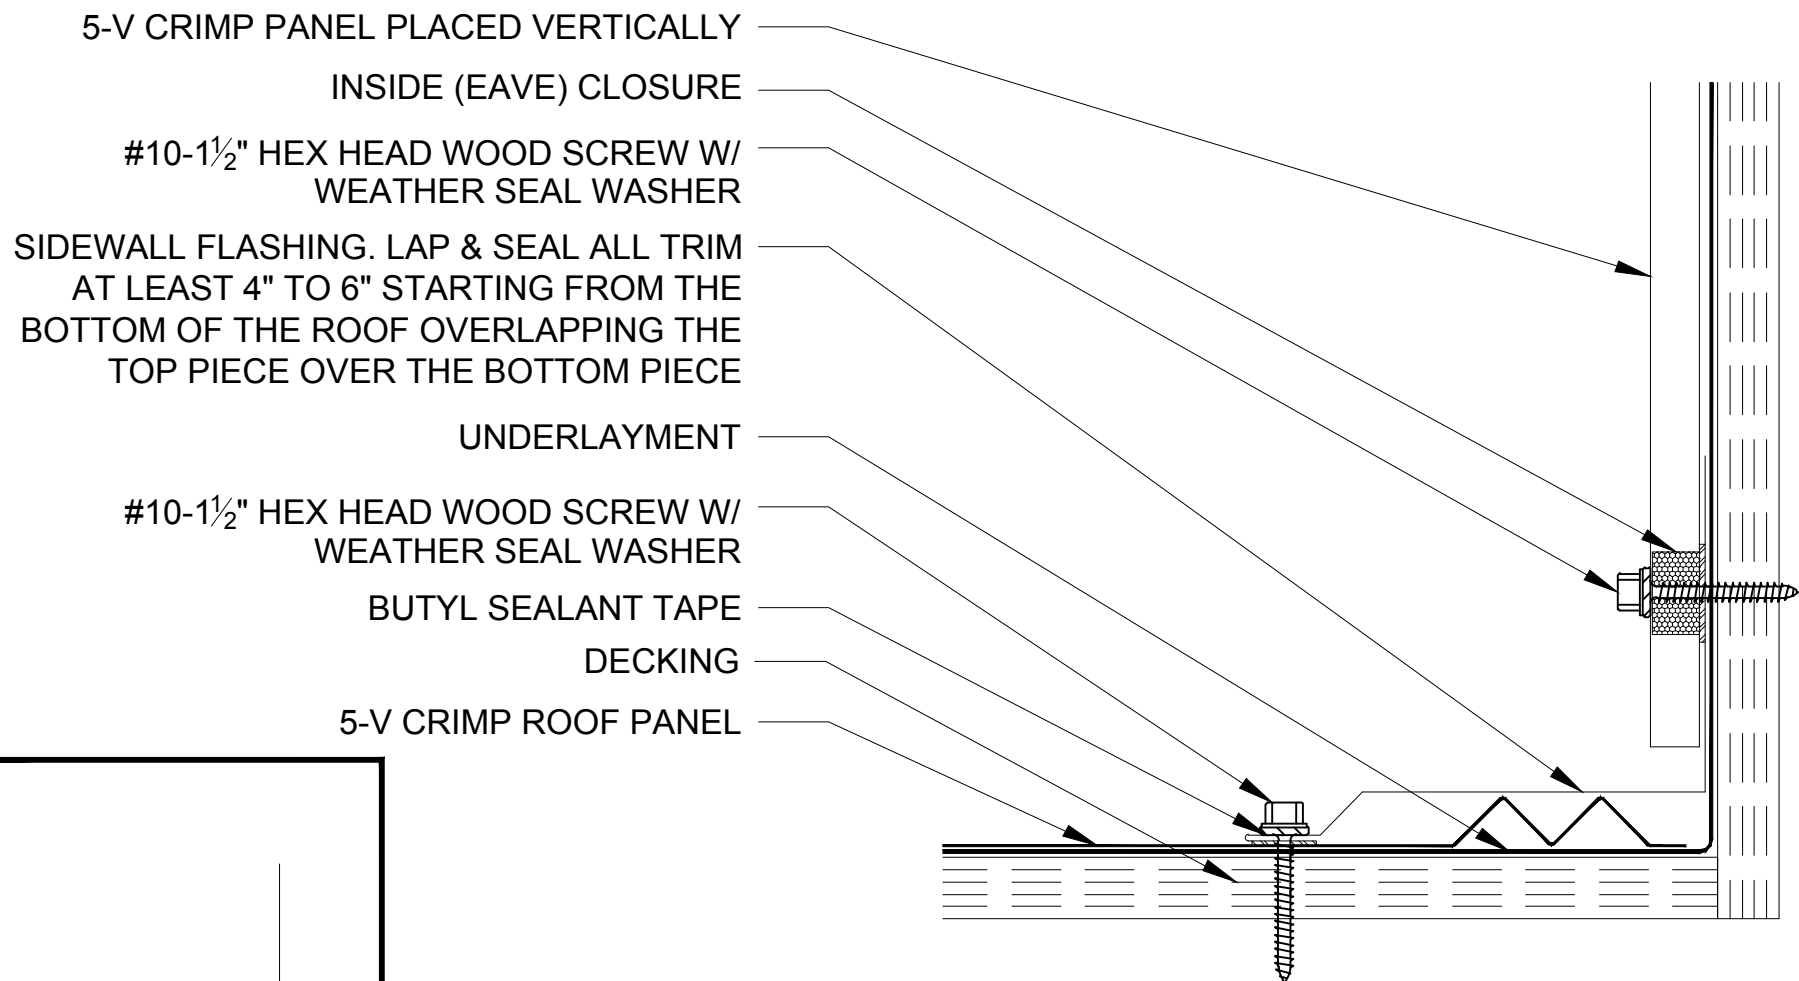

SIDEWALL FLASHING


## RAKE DETAIL

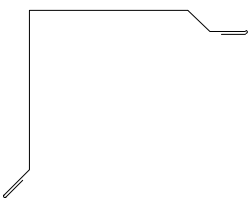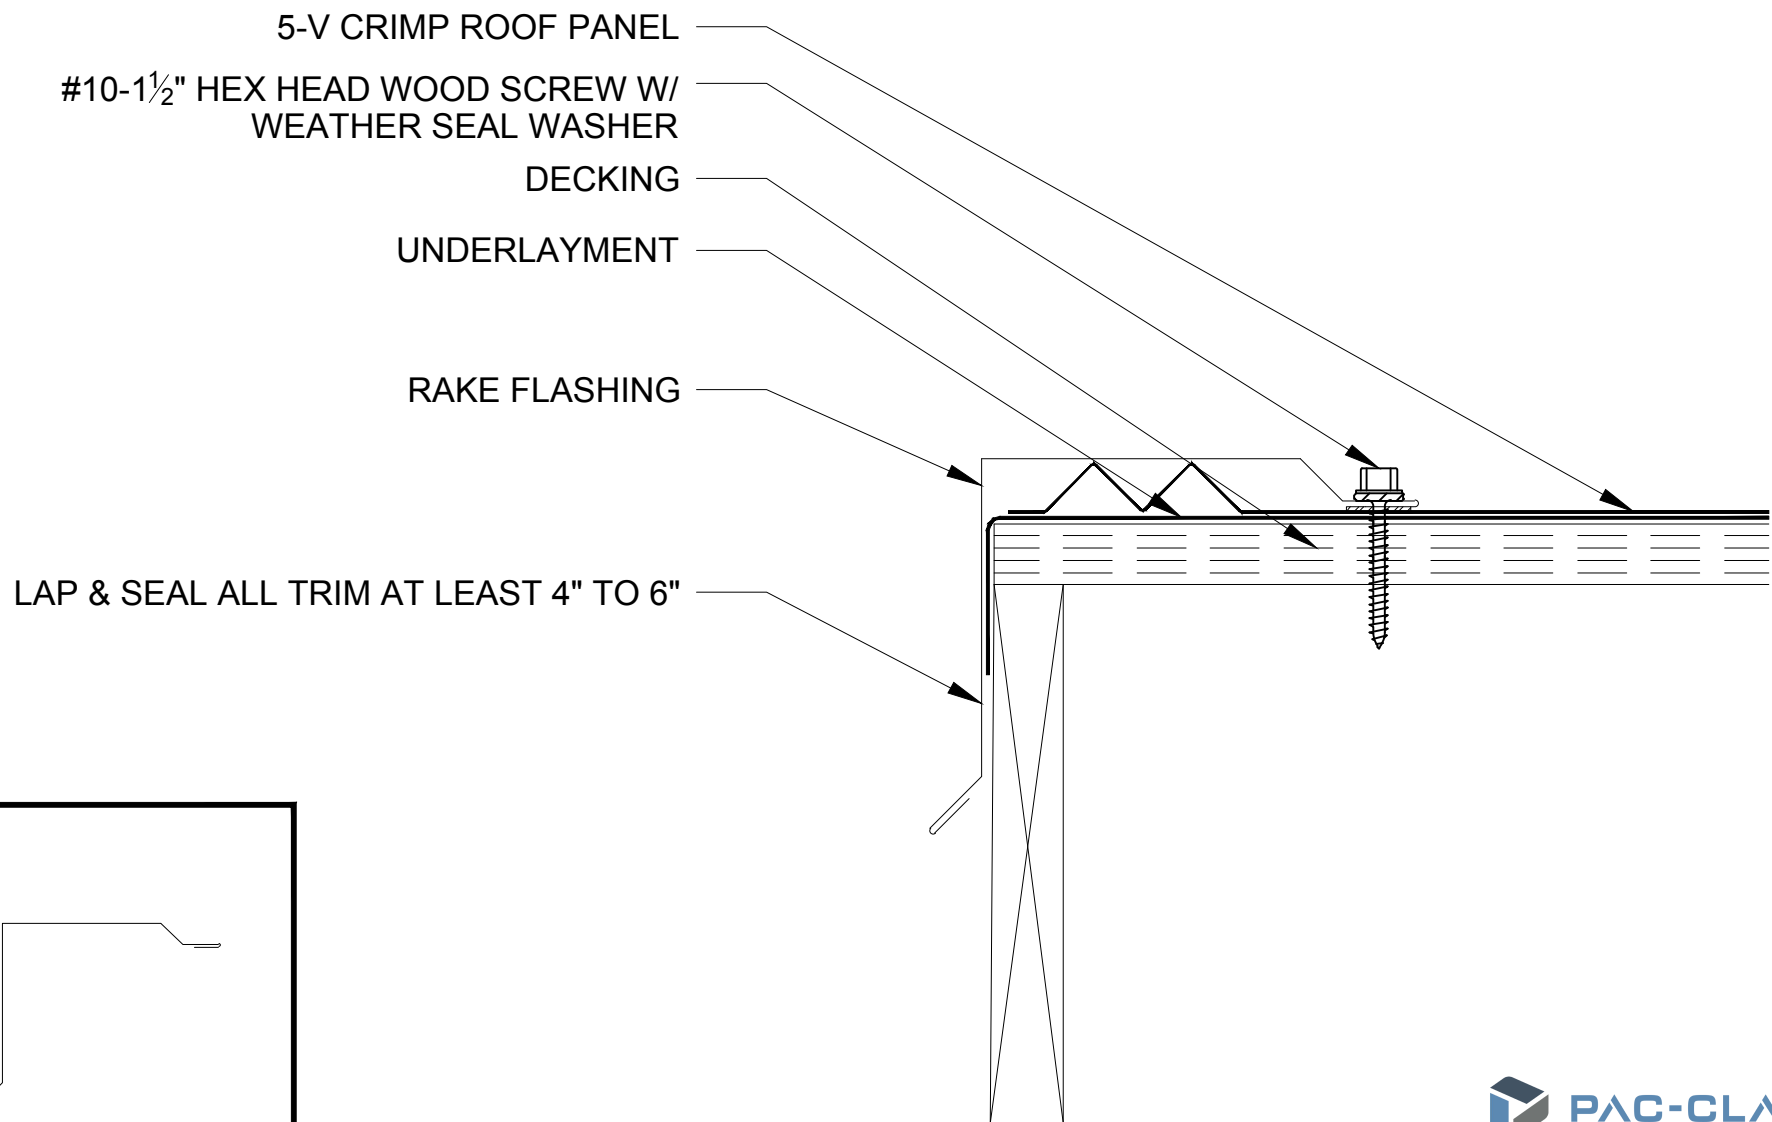


RAKE FLASHING



## PITCH TRANSITION "A" DETAIL

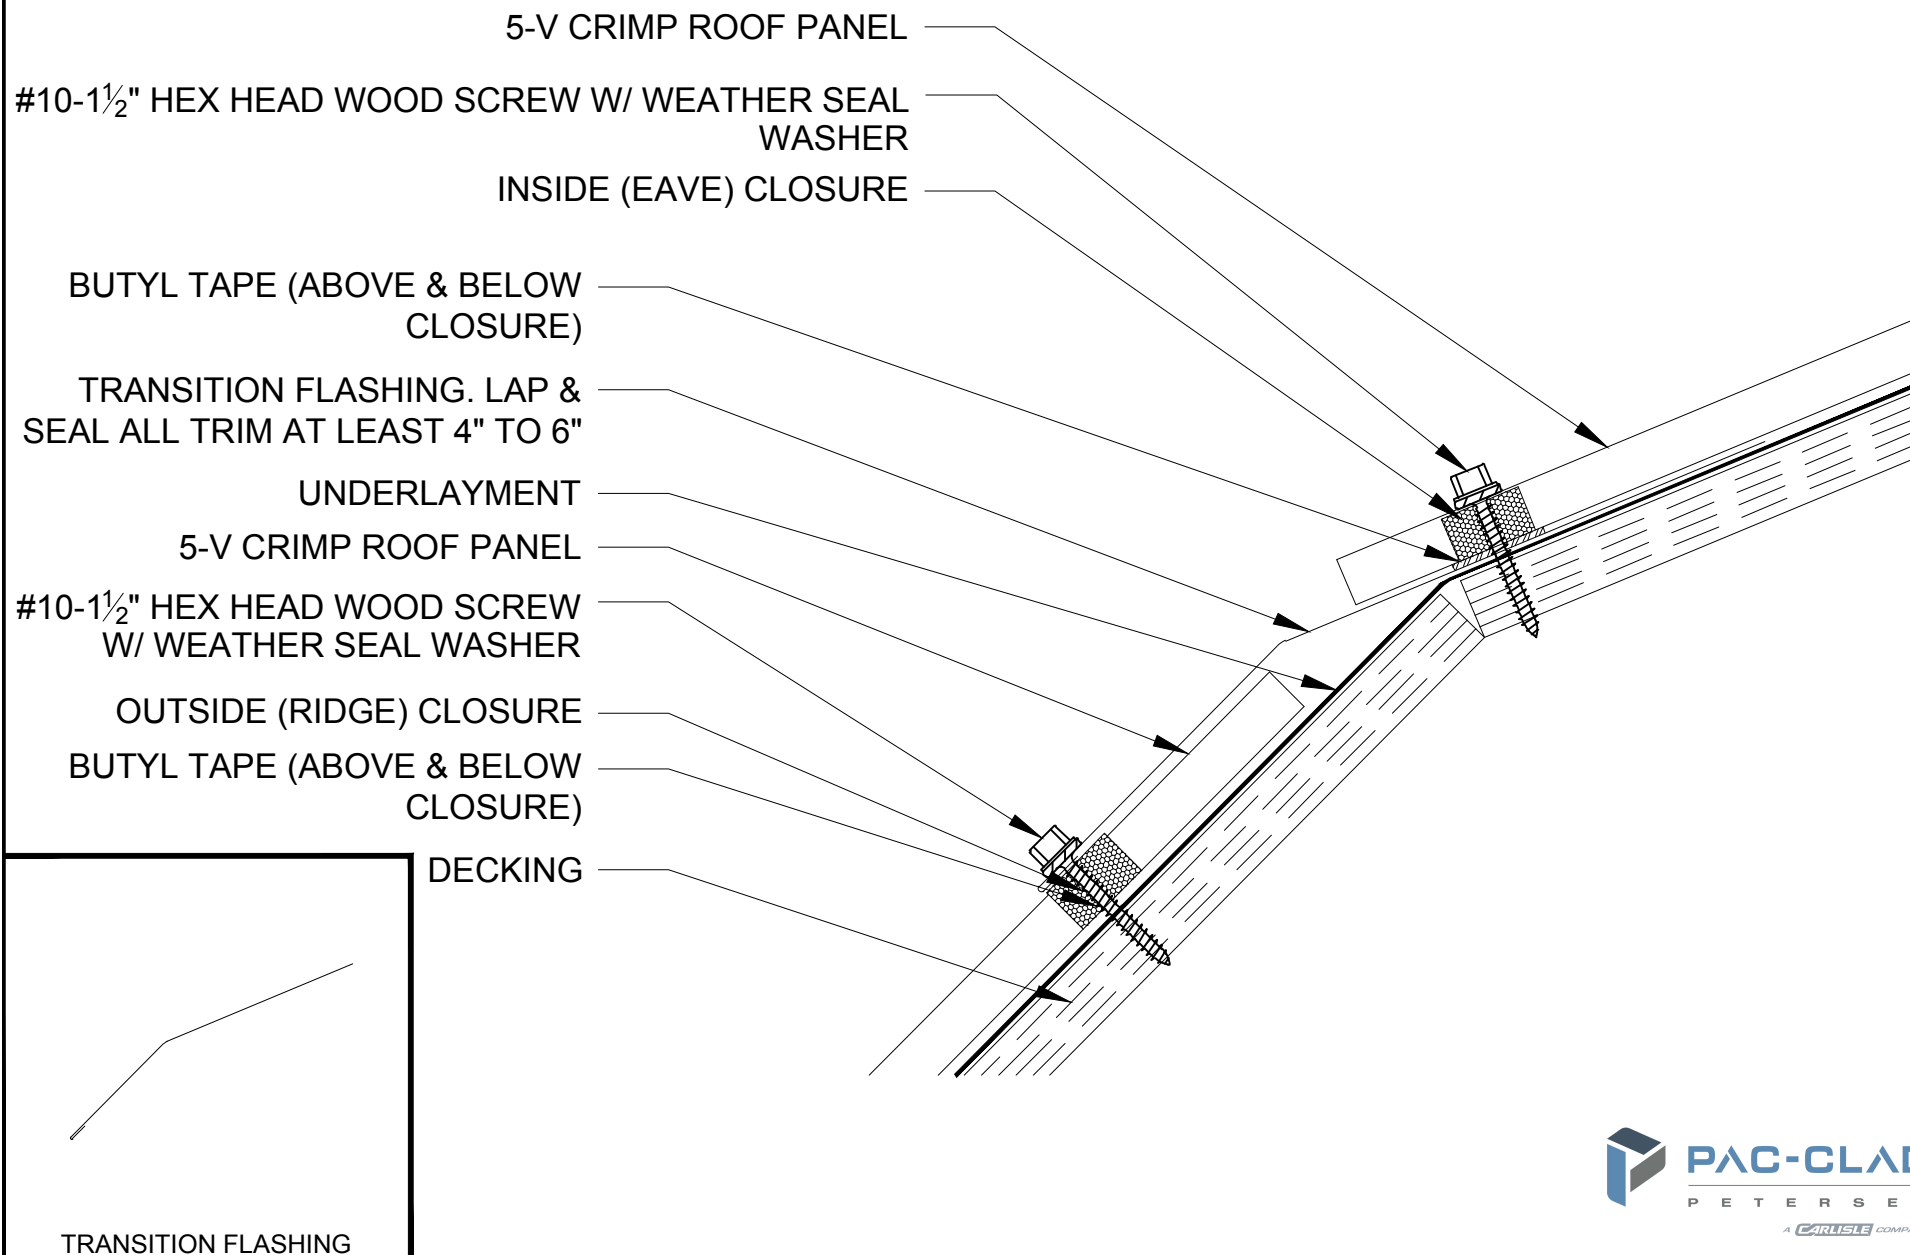


## PITCH TRANSITION "B" DETAIL

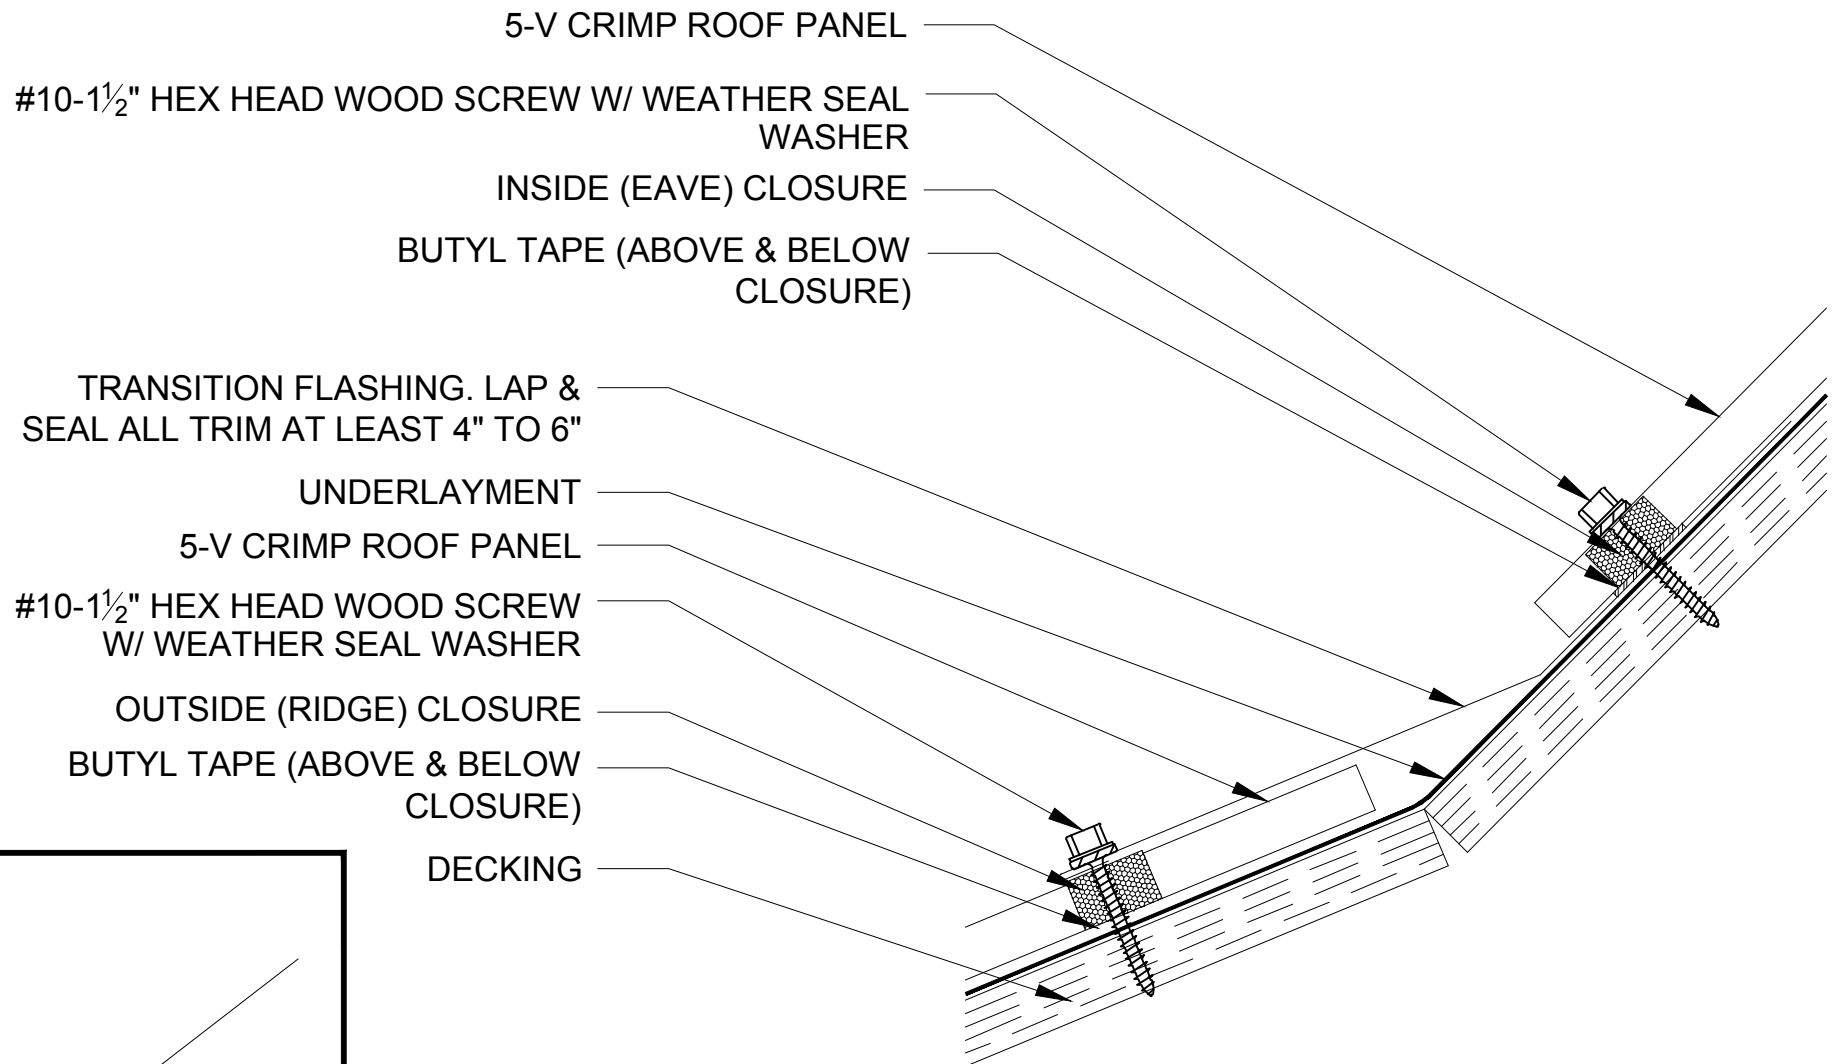

TRANSITION FLASHING

## VENT PIPE DETAIL

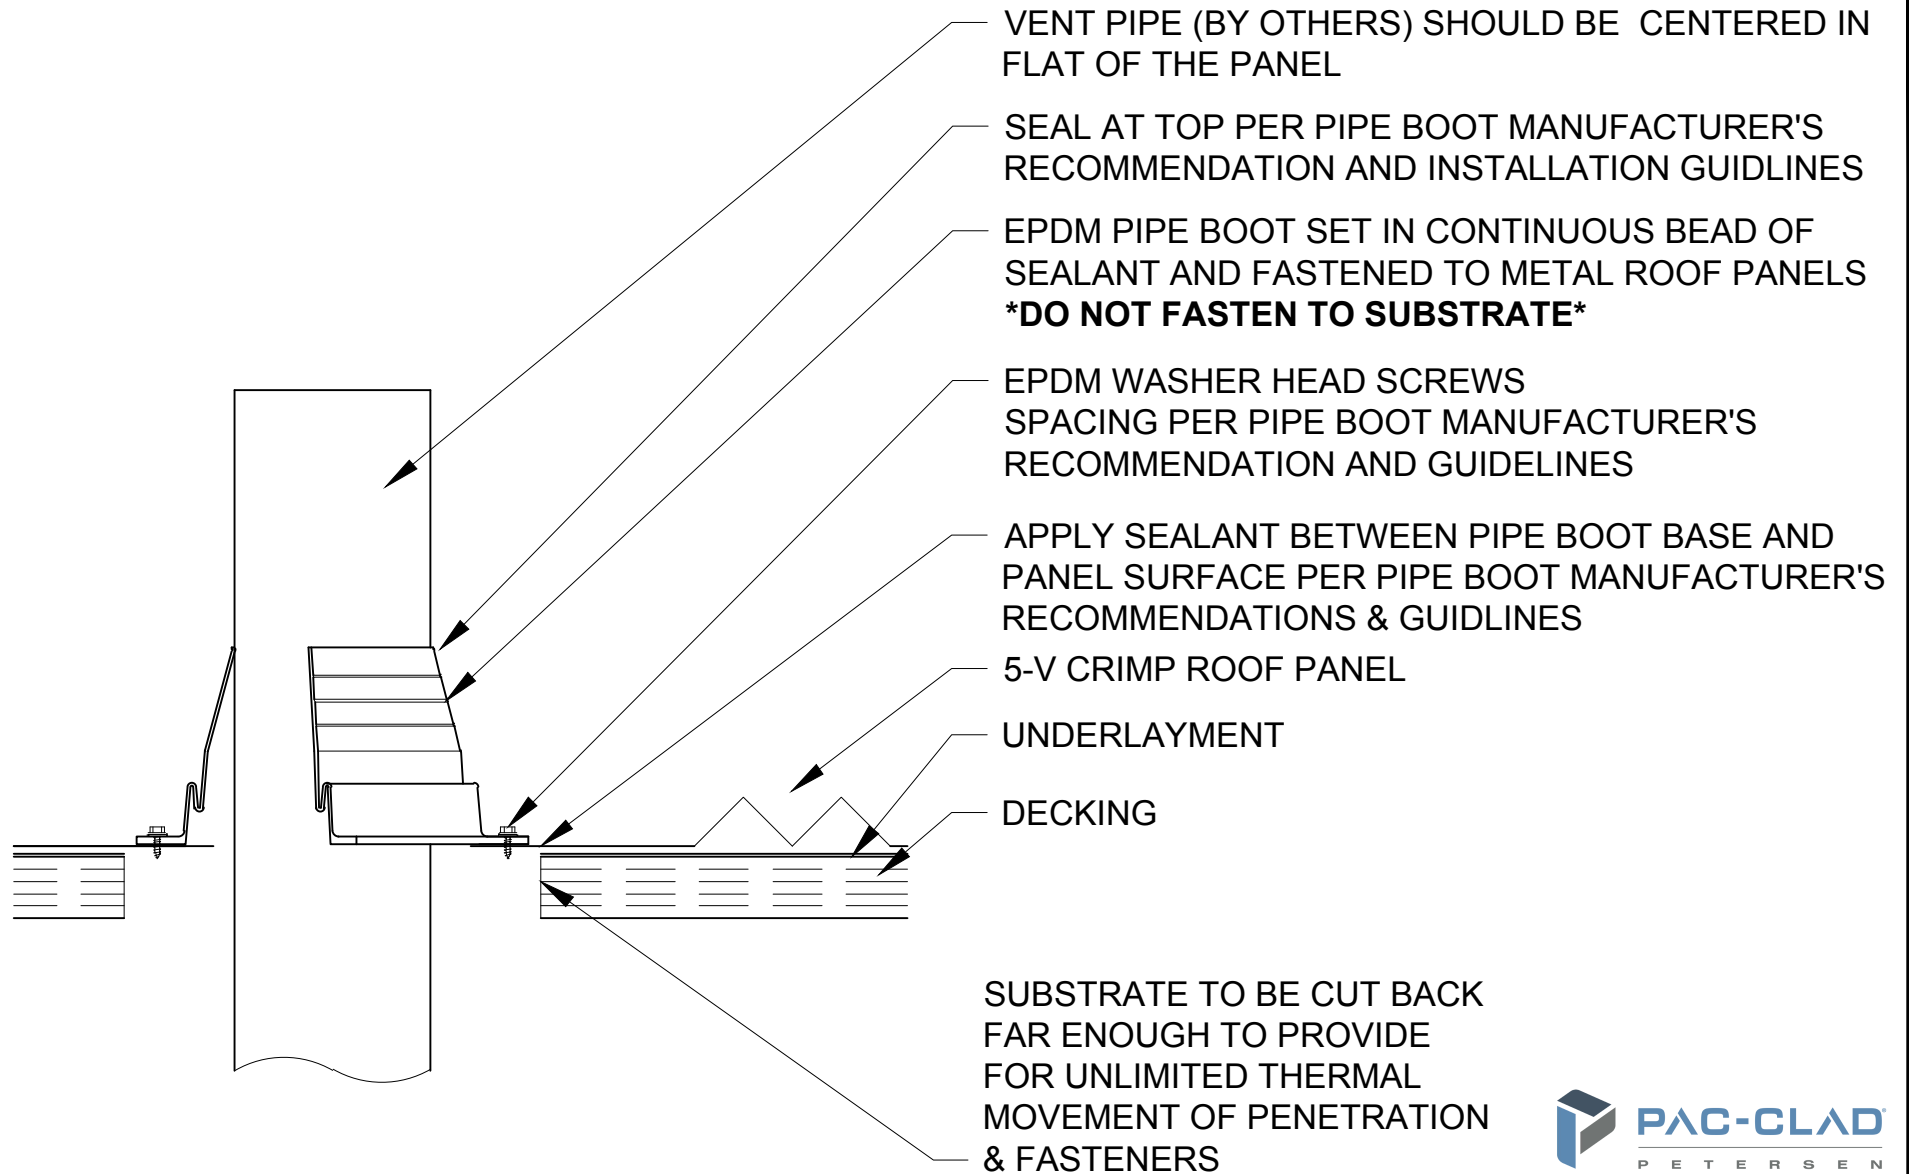

## COPING CAP DETAIL

COPING CAP FLASHING. LAP &  
SEAL ALL TRIM AT LEAST 4" TO 6"

UNDERLAYMENT



#10-1½" HEX HEAD WOOD SCREW  
W/ WEATHER SEAL WASHER

OUTSIDE (RIDGE) CLOSURE

BUTYL SEALANT TAPE

5-V CRIMP ROOF PANEL

DECKING

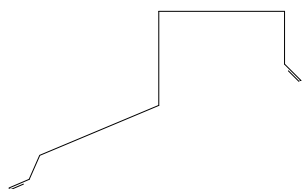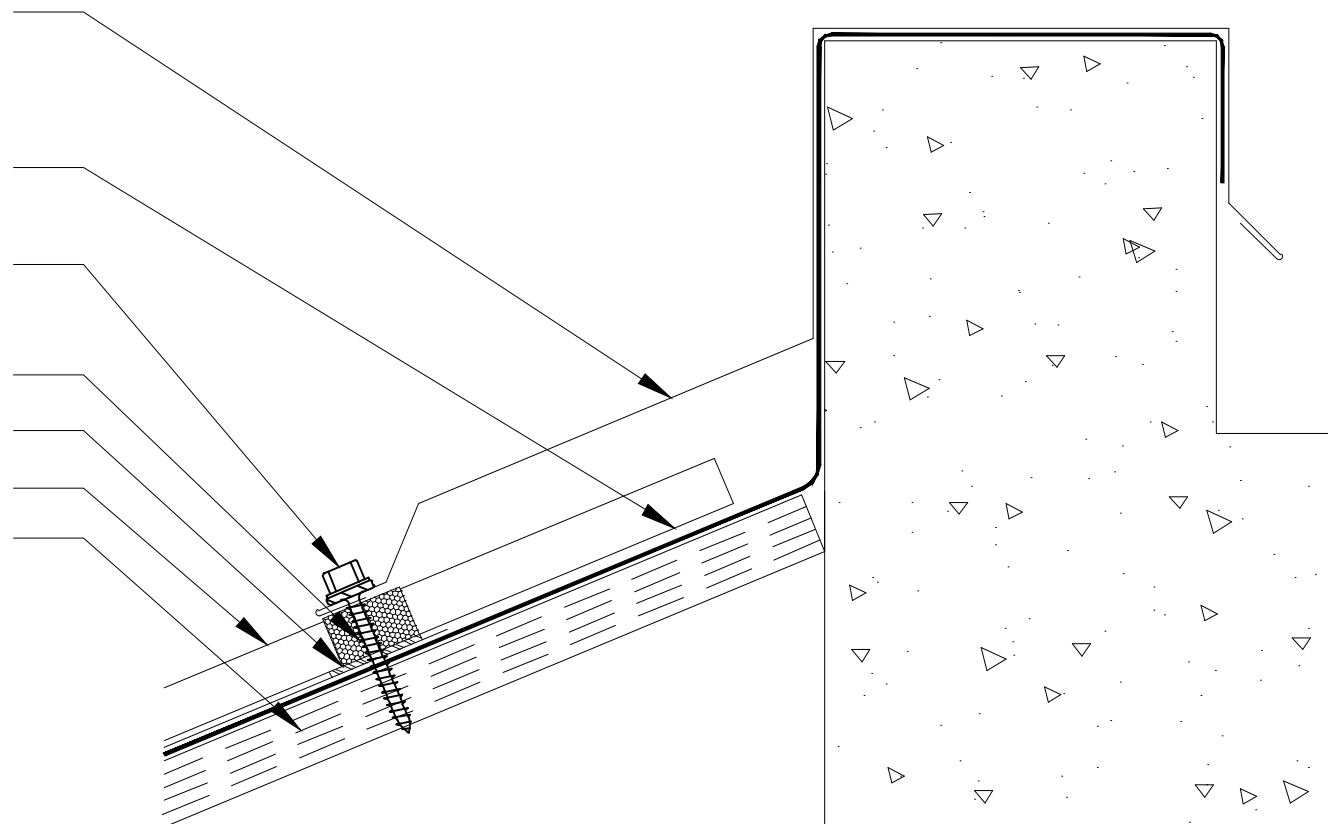

COPING CAP FLASHING