
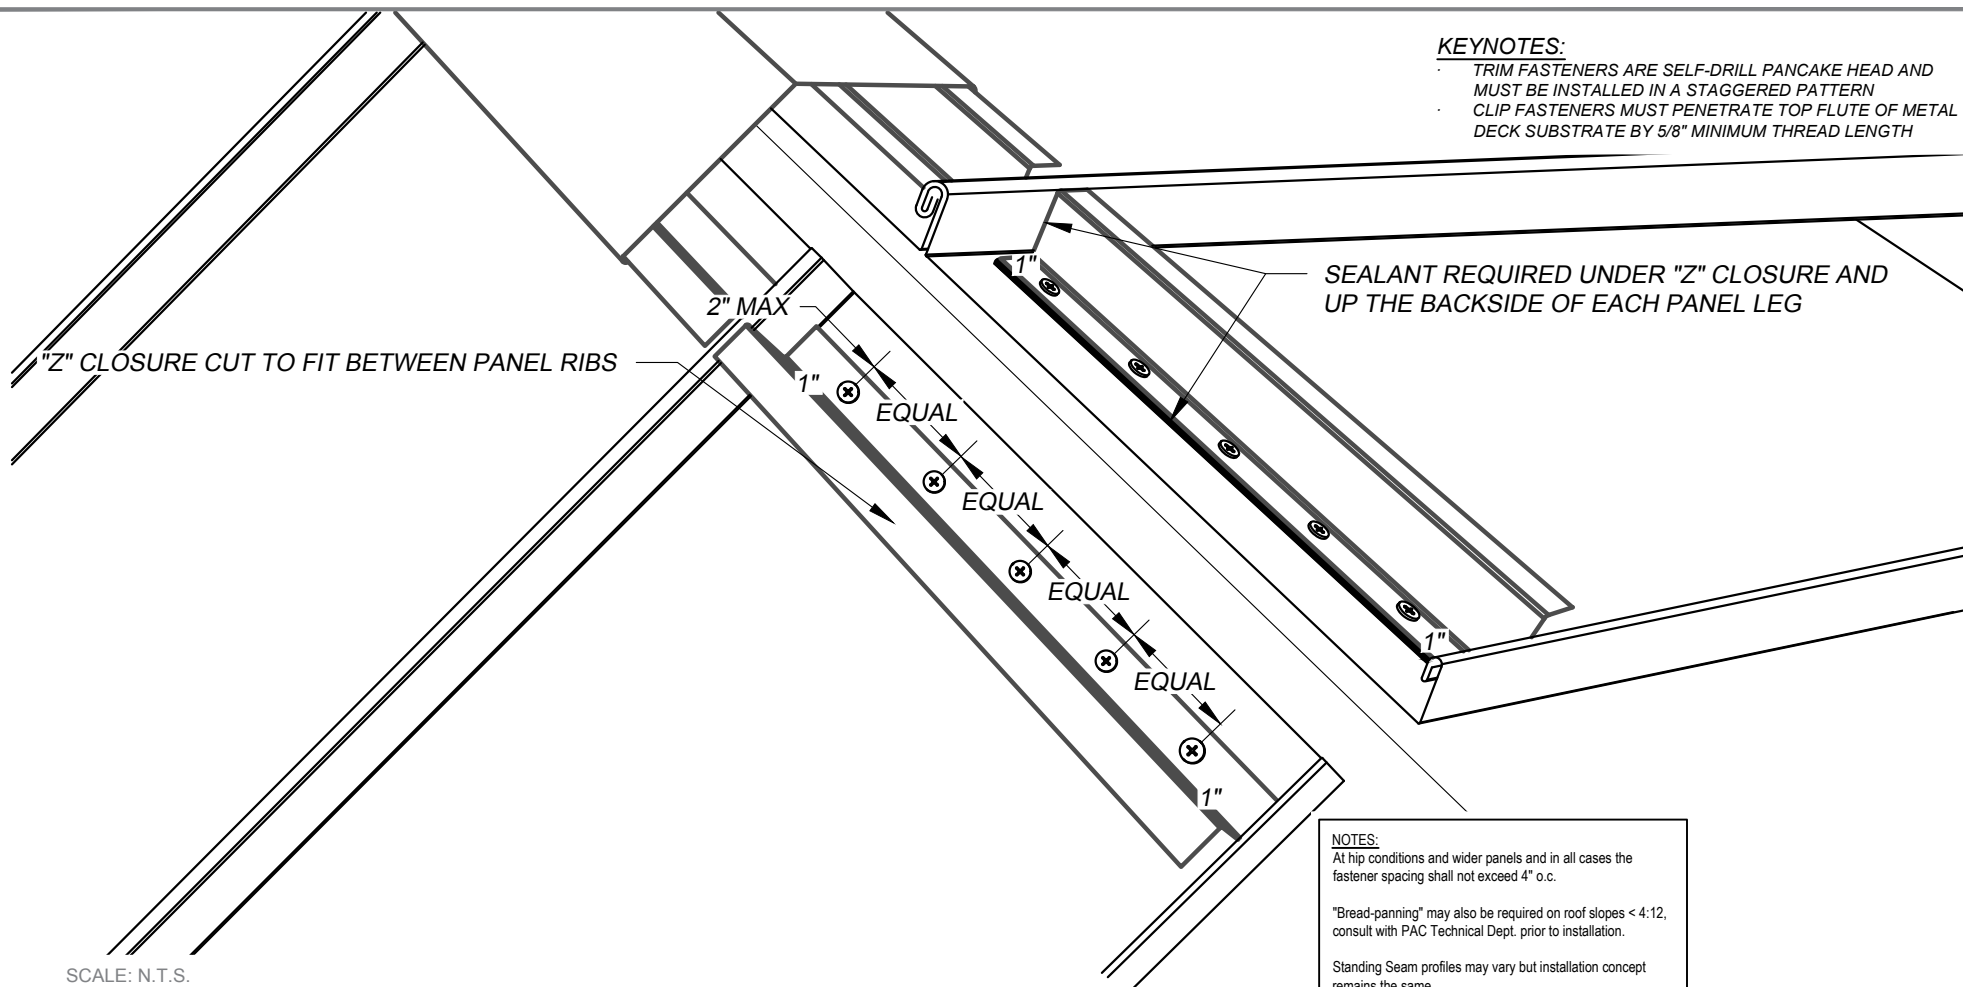


PAC 150 - METAL DECK / ISO SUBSTRATE DETAILS

Z-CLOSURE DETAIL

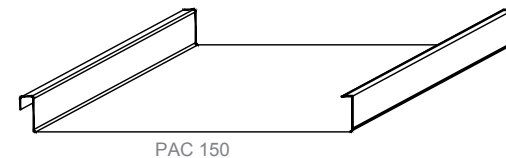

KEYNOTES:

- TRIM FASTENERS ARE SELF-DRILL PANCAKE HEAD AND MUST BE INSTALLED IN A STAGGERED PATTERN
- CLIP FASTENERS MUST PENETRATE TOP FLUTE OF METAL DECK SUBSTRATE BY 5/8" MINIMUM THREAD LENGTH

NOTES:
At hip conditions and wider panels and in all cases the fastener spacing shall not exceed 4" o.c.

"Bread-panning" may also be required on roof slopes < 4:12, consult with PAC Technical Dept. prior to installation.

Standing Seam profiles may vary but installation concept remains the same.

SCALE: N.T.S.



EFFECTIVE DATE: 01-03-2023
SUBJECT TO CHANGE WITHOUT NOTICE

DISCLAIMER: DETAIL SHOWN FOR ILLUSTRATION PURPOSES ONLY. ACTUAL PROJECT DETAIL MAY VARY